


CLOUD FOUNDATION


647 Bolyston Street
Boston MA 02116

scale:


1" = 1'-0"

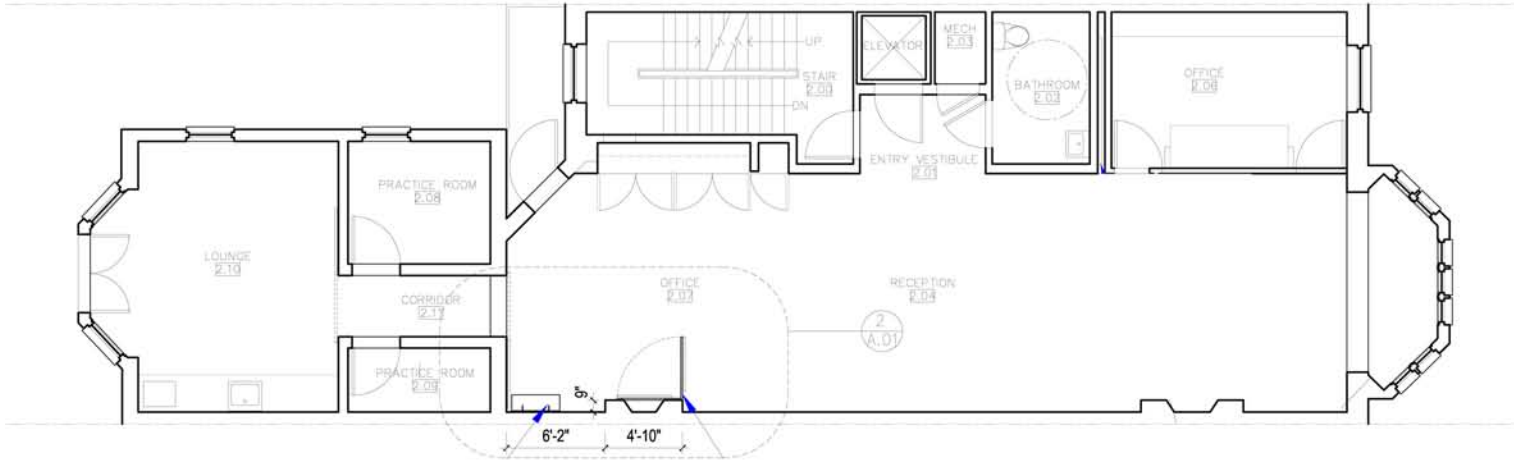

SECOND FLOOR PLAN

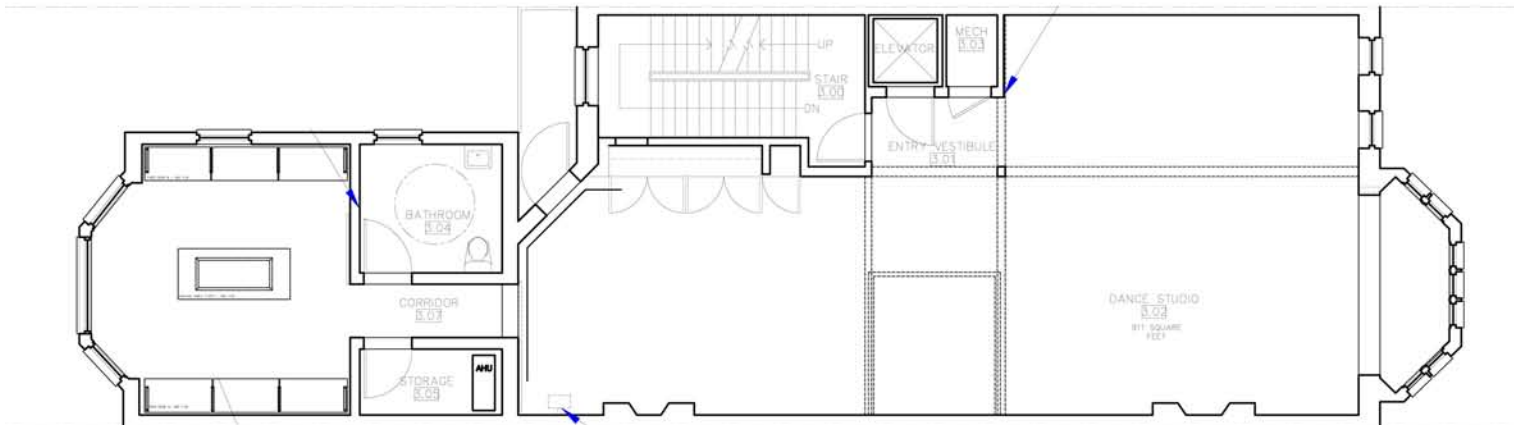

THIRD FLOOR PLAN

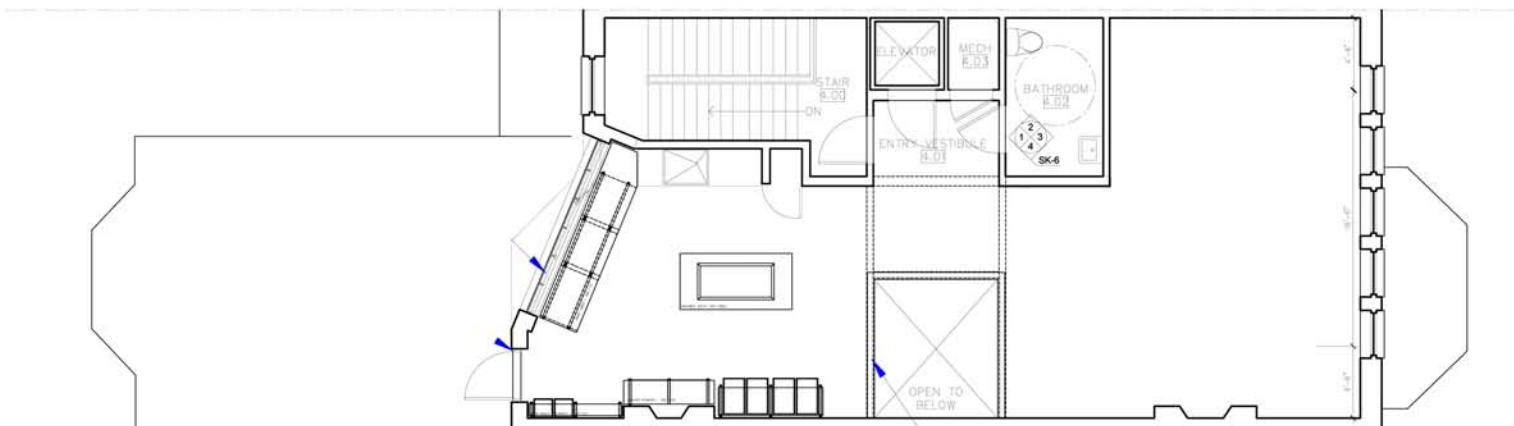

FOURTH FLOOR PLAN